

LEGEND

A LETTERS - REGIONS **3** ALERTS AND NOTICES

1 NUMBERS - ITEMS

ELECTRONICS REGIONS LIST

- A ROOFTOP/MAST
- B ROOFTOP LOCKER
- C OVERHEAD VOID
- D HELM
- E HELM EQ LOCKER
- F RADIO ROOM
- G GUEST SUITES 1-4
- H GALLEY
- I DININGROOM/UPPER LOUNGE
- J UPPER AFT DECK
- K FORWARD LOCKER
- L GUEST ROOMS 5-18
- M AV/IT RACKS
- N LOWER LOUNGE
- O LOWER AFT DECK
- P PORT CAUSEWAY
- R STARBOARD CAUSEWAY
- S CHAIN LOCKER
- T CREW MESS
- U CREW QUARTERS 1-6
- V CAPTAINS OFFICE/SECURITY
- W GYRO/PILOT LOCKER
- X SONAR LOCKER
- Y LAUNDRY
- Z ENGINE ROOM
- AA TRANSUDER LOCKER
- BB GENERATOR ROOM
- CC LAZZARETTE


- 1** ALERTS AND NOTICES
- 1 Speed Log may be substituted, awaiting class approval.
 - 2 Refer to mast/antenna layout drawing for proper spacing.
 - 3 Jog and follow up levers to be determined TBD
 - 4 Digital displays may be added depending on outcome on ships monitoring design TBD
 - 5 Dangerous RF radiation, keep crew clear of area when transmitting

- FACTORY OEM CABLE
- NETWORK CAT5E OR CAT6, STRANDED, SHIELDED
- VIDEO DVI, VGA OR HDMI CABLES
- TRANSDUCER CABLE
- COAX, LMR240, LMR400, RG6, RG11
- MULTI CONDUCTOR TWISTED PAIR, STRANDED, SHIELDED

REA TECHNICAL SERVICES
 2303 N. US HWY 1
 UNIT 10
 FORT PIERCE, FL 34946
 772-302-3551
 reatechnical@gmail.com

| | | | | | |
|----------------------------|--------------|--------------------|---|--------------|--------------|
| DRAWN BY: Kartia Graham | REV. #: 1 | REV. DATE: 2/27/18 | REVISION: Add Sonar, BNWAS and TV Dome | INITIALS: RA | |
| DRAWING NUMBER: | REV. #: 2 | REV. DATE: 3/7/18 | REVISION: Add AV and Entertainment | INITIALS: RA | |
| DRAWING NAME: Starfish III | REV. #: 3 | REV. DATE: 3/13/18 | REVISION: Add Felcom Printers, Speed Log and SSAS | INITIALS: RA | |
| SCALE: | PAGE NUMBER: | REV. #: 4 | REV. DATE: 4/2/18 | REVISION: | INITIALS: RA |
| DATE: 2/19/18 | SHEET SIZE: | REV. #: | REV. DATE: | REVISION: | INITIALS: |

THIS DRAWING AND THE INFORMATION CONTAINED HEREON IS AND REMAINS THE PROPERTY OF R.E.A. TECHNICAL SERVICES, AND IS NOT TO BE USED FOR ANY OTHER PURPOSE THAN THAT FOR WHICH IT IS FURNISHED

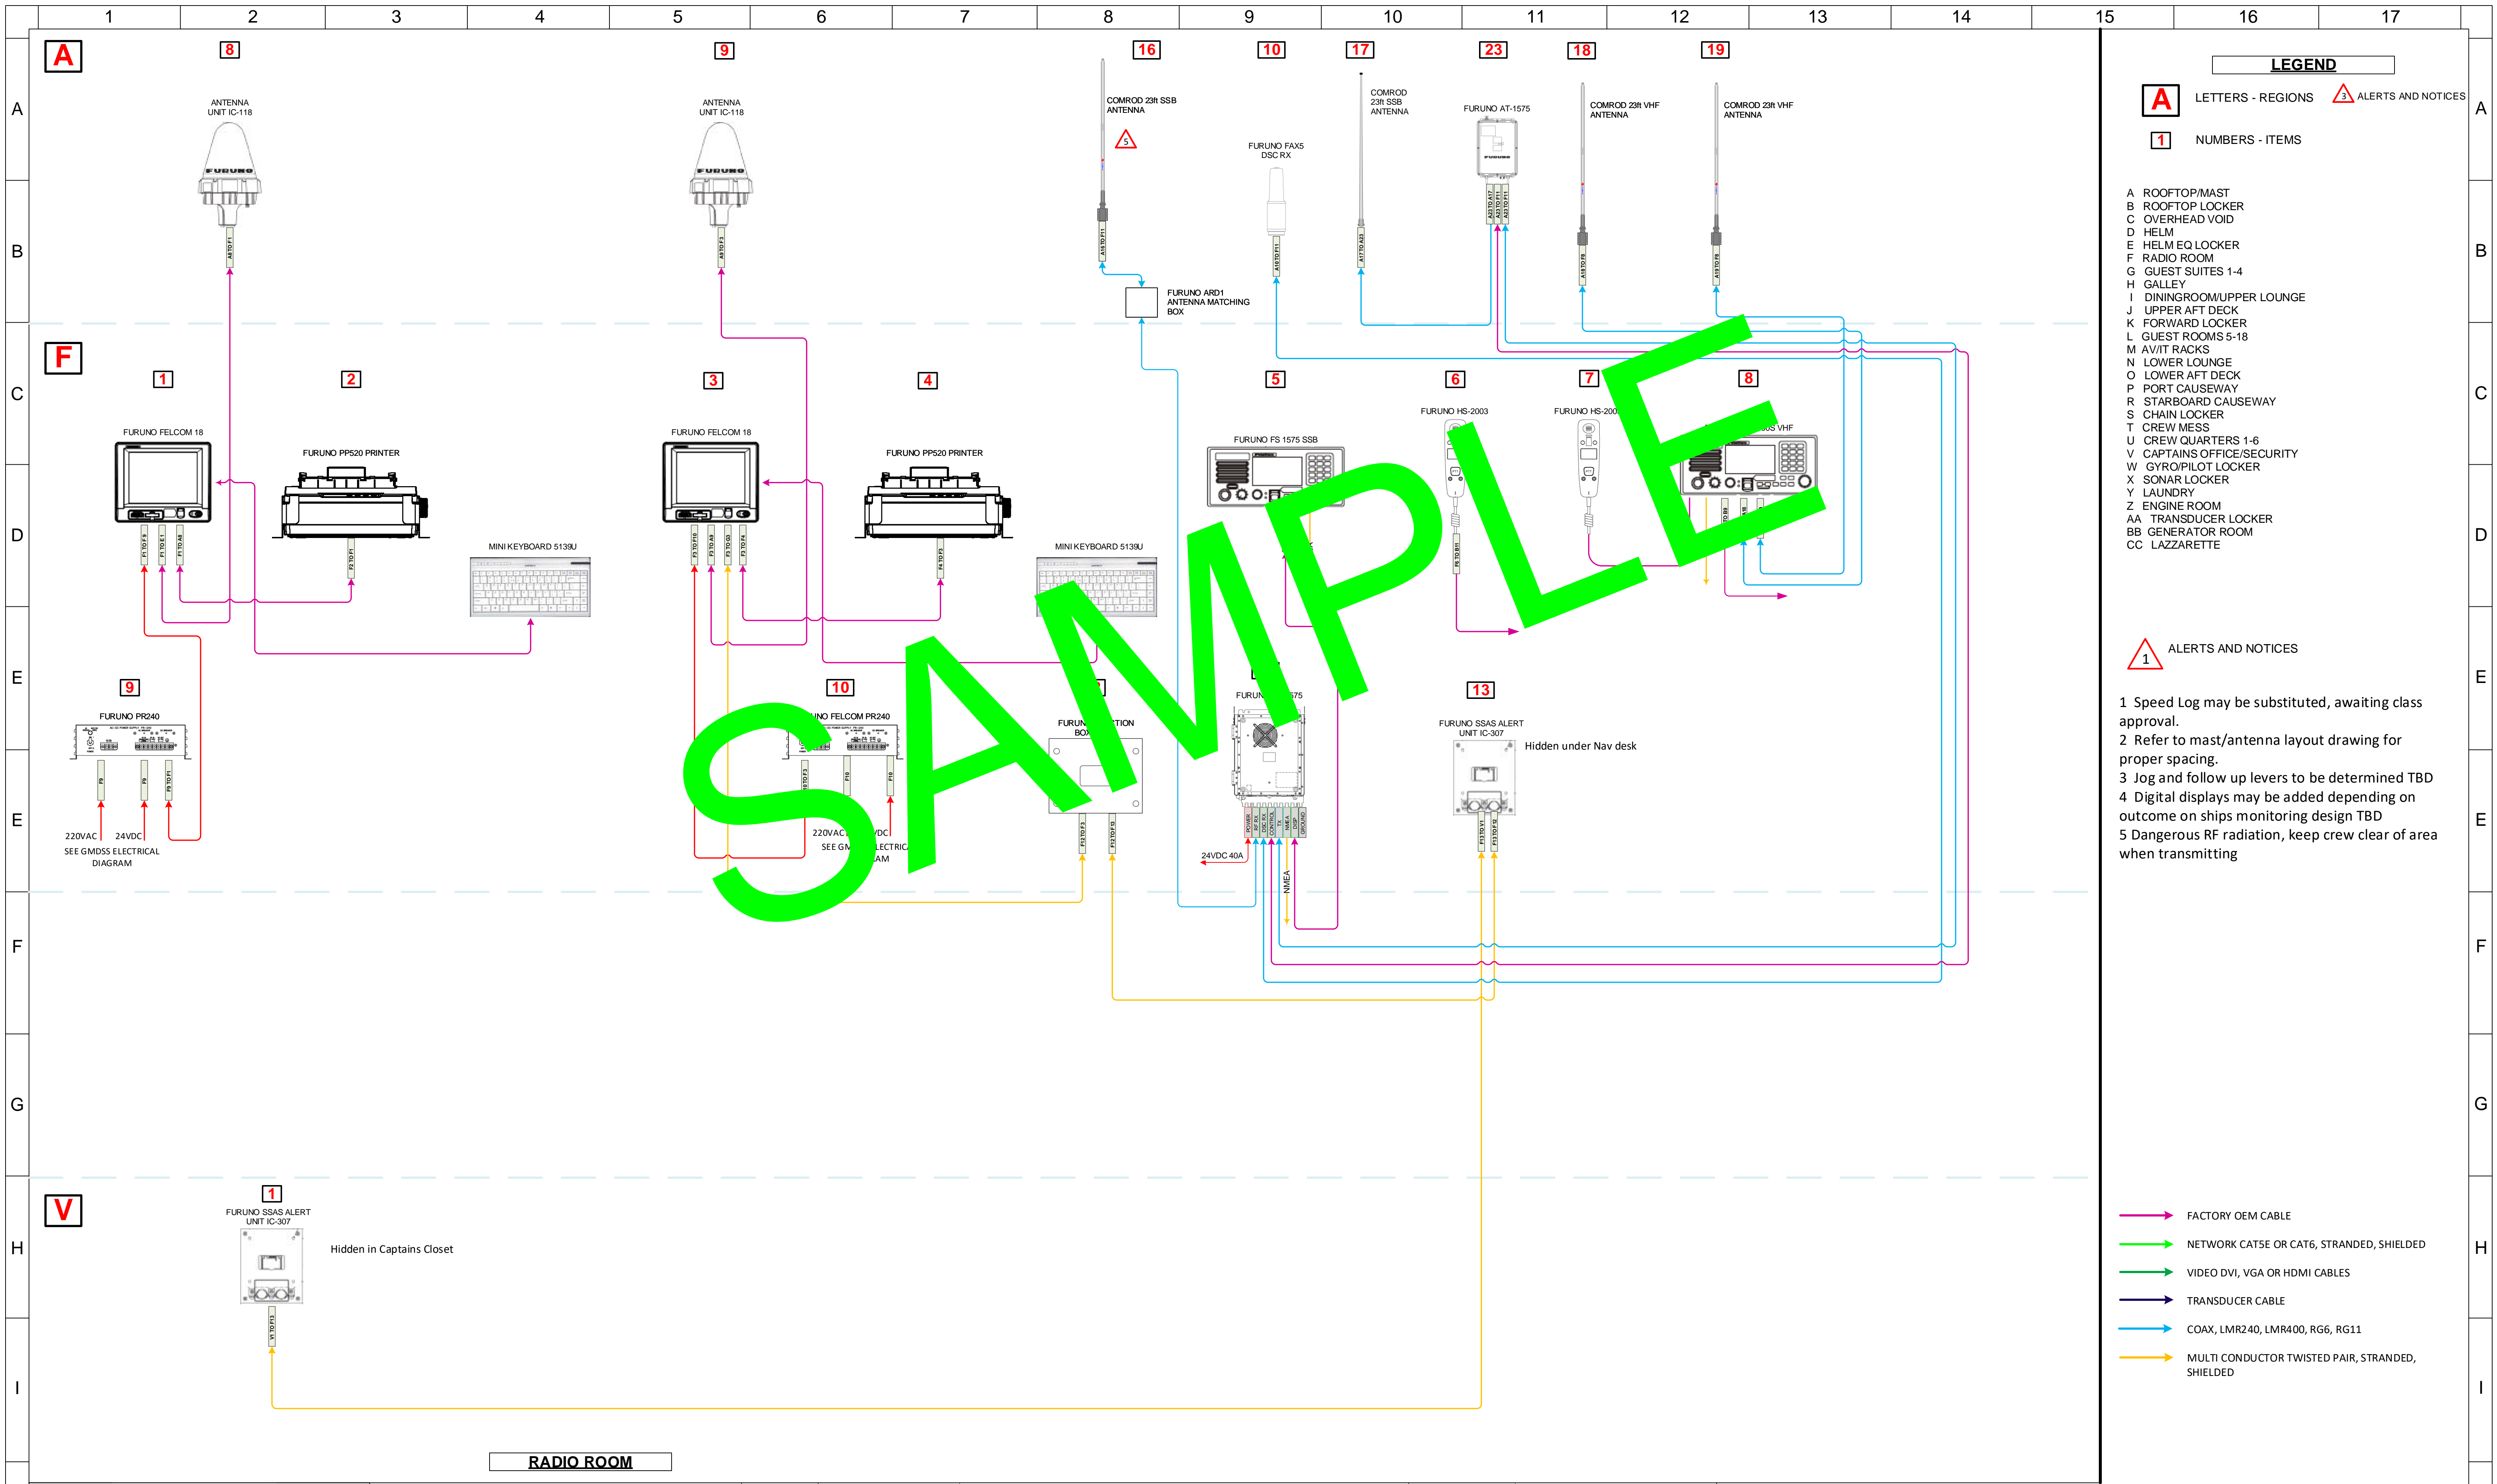

LEGEND

A LETTERS - REGIONS **1** ALERTS AND NOTICES

1 NUMBERS - ITEMS

- A ROOFTOP/MAST
- B ROOFTOP LOCKER
- C OVERHEAD VOID
- D HELM
- E HELM EQ LOCKER
- F RADIO ROOM
- G GUEST SUITES 1-4
- H GALLEY
- I DININGROOM/UPPER LOUNGE
- J UPPER AFT DECK
- K FORWARD LOCKER
- L GUEST ROOMS 5-18
- M AV/IT RACKS
- N LOWER LOUNGE
- O LOWER AFT DECK
- P PORT CAUSEWAY
- R STARBOARD CAUSEWAY
- S CHAIN LOCKER
- T CREW MESS
- U CREW QUARTERS 1-6
- V CAPTAINS OFFICE/SECURITY
- W GYRO/PILOT LOCKER
- X SONAR LOCKER
- Y LAUNDRY
- Z ENGINE ROOM
- AA TRANSDUCER LOCKER
- BB GENERATOR ROOM
- CC LAZZARETTE

1 ALERTS AND NOTICES

- 1 Speed Log may be substituted, awaiting class approval.
- 2 Refer to mast/antenna layout drawing for proper spacing.
- 3 Jog and follow up levers to be determined TBD
- 4 Digital displays may be added depending on outcome on ships monitoring design TBD
- 5 Dangerous RF radiation, keep crew clear of area when transmitting

- FACTORY OEM CABLE
- NETWORK CAT5E OR CAT6, STRANDED, SHIELDED
- VIDEO DVI, VGA OR HDMI CABLES
- TRANSDUCER CABLE
- COAX, LMR240, LMR400, RG6, RG11
- MULTI CONDUCTOR TWISTED PAIR, STRANDED, SHIELDED

RADIO ROOM

| | | | | | | |
|---|----------------------------|--------------|--------------------|---|--------------|--------------|
| REA TECHNICAL SERVICES 2303 N. US HWY 1 UNIT 10 FORT PIERCE, FL 34946 772-302-3551 reatechnical@gmail.com | DRAWN BY: Kartia Graham | REV. #: 1 | REV. DATE: 2/27/18 | REVISION: Add Sonar, BNWAS and TV Dome | INITIALS: RA | |
| | DRAWING NUMBER: | REV. #: 2 | REV. DATE: 3/7/18 | REVISION: Add AV and Entertainment | INITIALS: RA | |
| | DRAWING NAME: Starfish III | REV. #: 3 | REV. DATE: 3/13/18 | REVISION: Add Felcom Printers, Speed Log and SSAS | INITIALS: RA | |
| | SCALE: | PAGE NUMBER: | REV. #: 4 | REV. DATE: 4/2/18 | REVISION: | INITIALS: RA |
| | DATE: 2/19/18 | SHEET SIZE: | REV. #: | REV. DATE: | REVISION: | INITIALS: |

THIS DRAWING AND THE INFORMATION CONTAINED HEREON IS AND REMAINS THE PROPERTY OF R.E.A. TECHNICAL SERVICES, AND IS NOT TO BE USED FOR ANY OTHER PURPOSE THAN THAT FOR WHICH IT IS FURNISHED